


SIGN DESTINATION	PROPOSED SIGN TYPE	DETAILS
eA-1	DISTRICT IDENTITY- FREESTANDING- TYPE 1	PG. 13-14
eA-2	DISTRICT IDENTITY- FREESTANDING- TYPE 2	PG. 15
eB	VEHICULAR DIRECTIONAL- PARKING	PG. 16-17
eC	2-SIDED DIRECTORY/ ADD KIOSK	PG. 18-19
eC-1	1-SIDED STATIC AD PANEL	PG. 18 (SIM)
eD	PEDESTRIAN DIRECTIONAL- FREESTANDING	PG. 20
eE-1	PEDESTRIAN DIRECTIONAL- BLADE (POLE MOUNTED)	PG. 21-22
eE-2	PEDESTRIAN DIRECTIONAL- BLADE (WALL MOUNTED)	PG. 23-24
eF-1	PARKING COUNTER- FLOOR MOUNTED	PG. 25
eF-2	PARKING COUNTER- EXISTING FREESTANDING	PG. 25


SIGN DESTINATION	PROPOSED SIGN TYPE	DETAILS
eH	LIGHT POLE BANNER	PG. 26
eI	CREEK WALK	PG. 27-28
eJ	LOADING DOCK IDENTITY	PG. 29
eK-1	PARKING GARAGE SIGNS	PG. 33
eK-2	PARKING GARAGE SIGNS	PG. 34
eK-3	PARKING GARAGE SIGNS	PG. 35
eL	LARGE FORMAT SIGNS	PG. 36-37

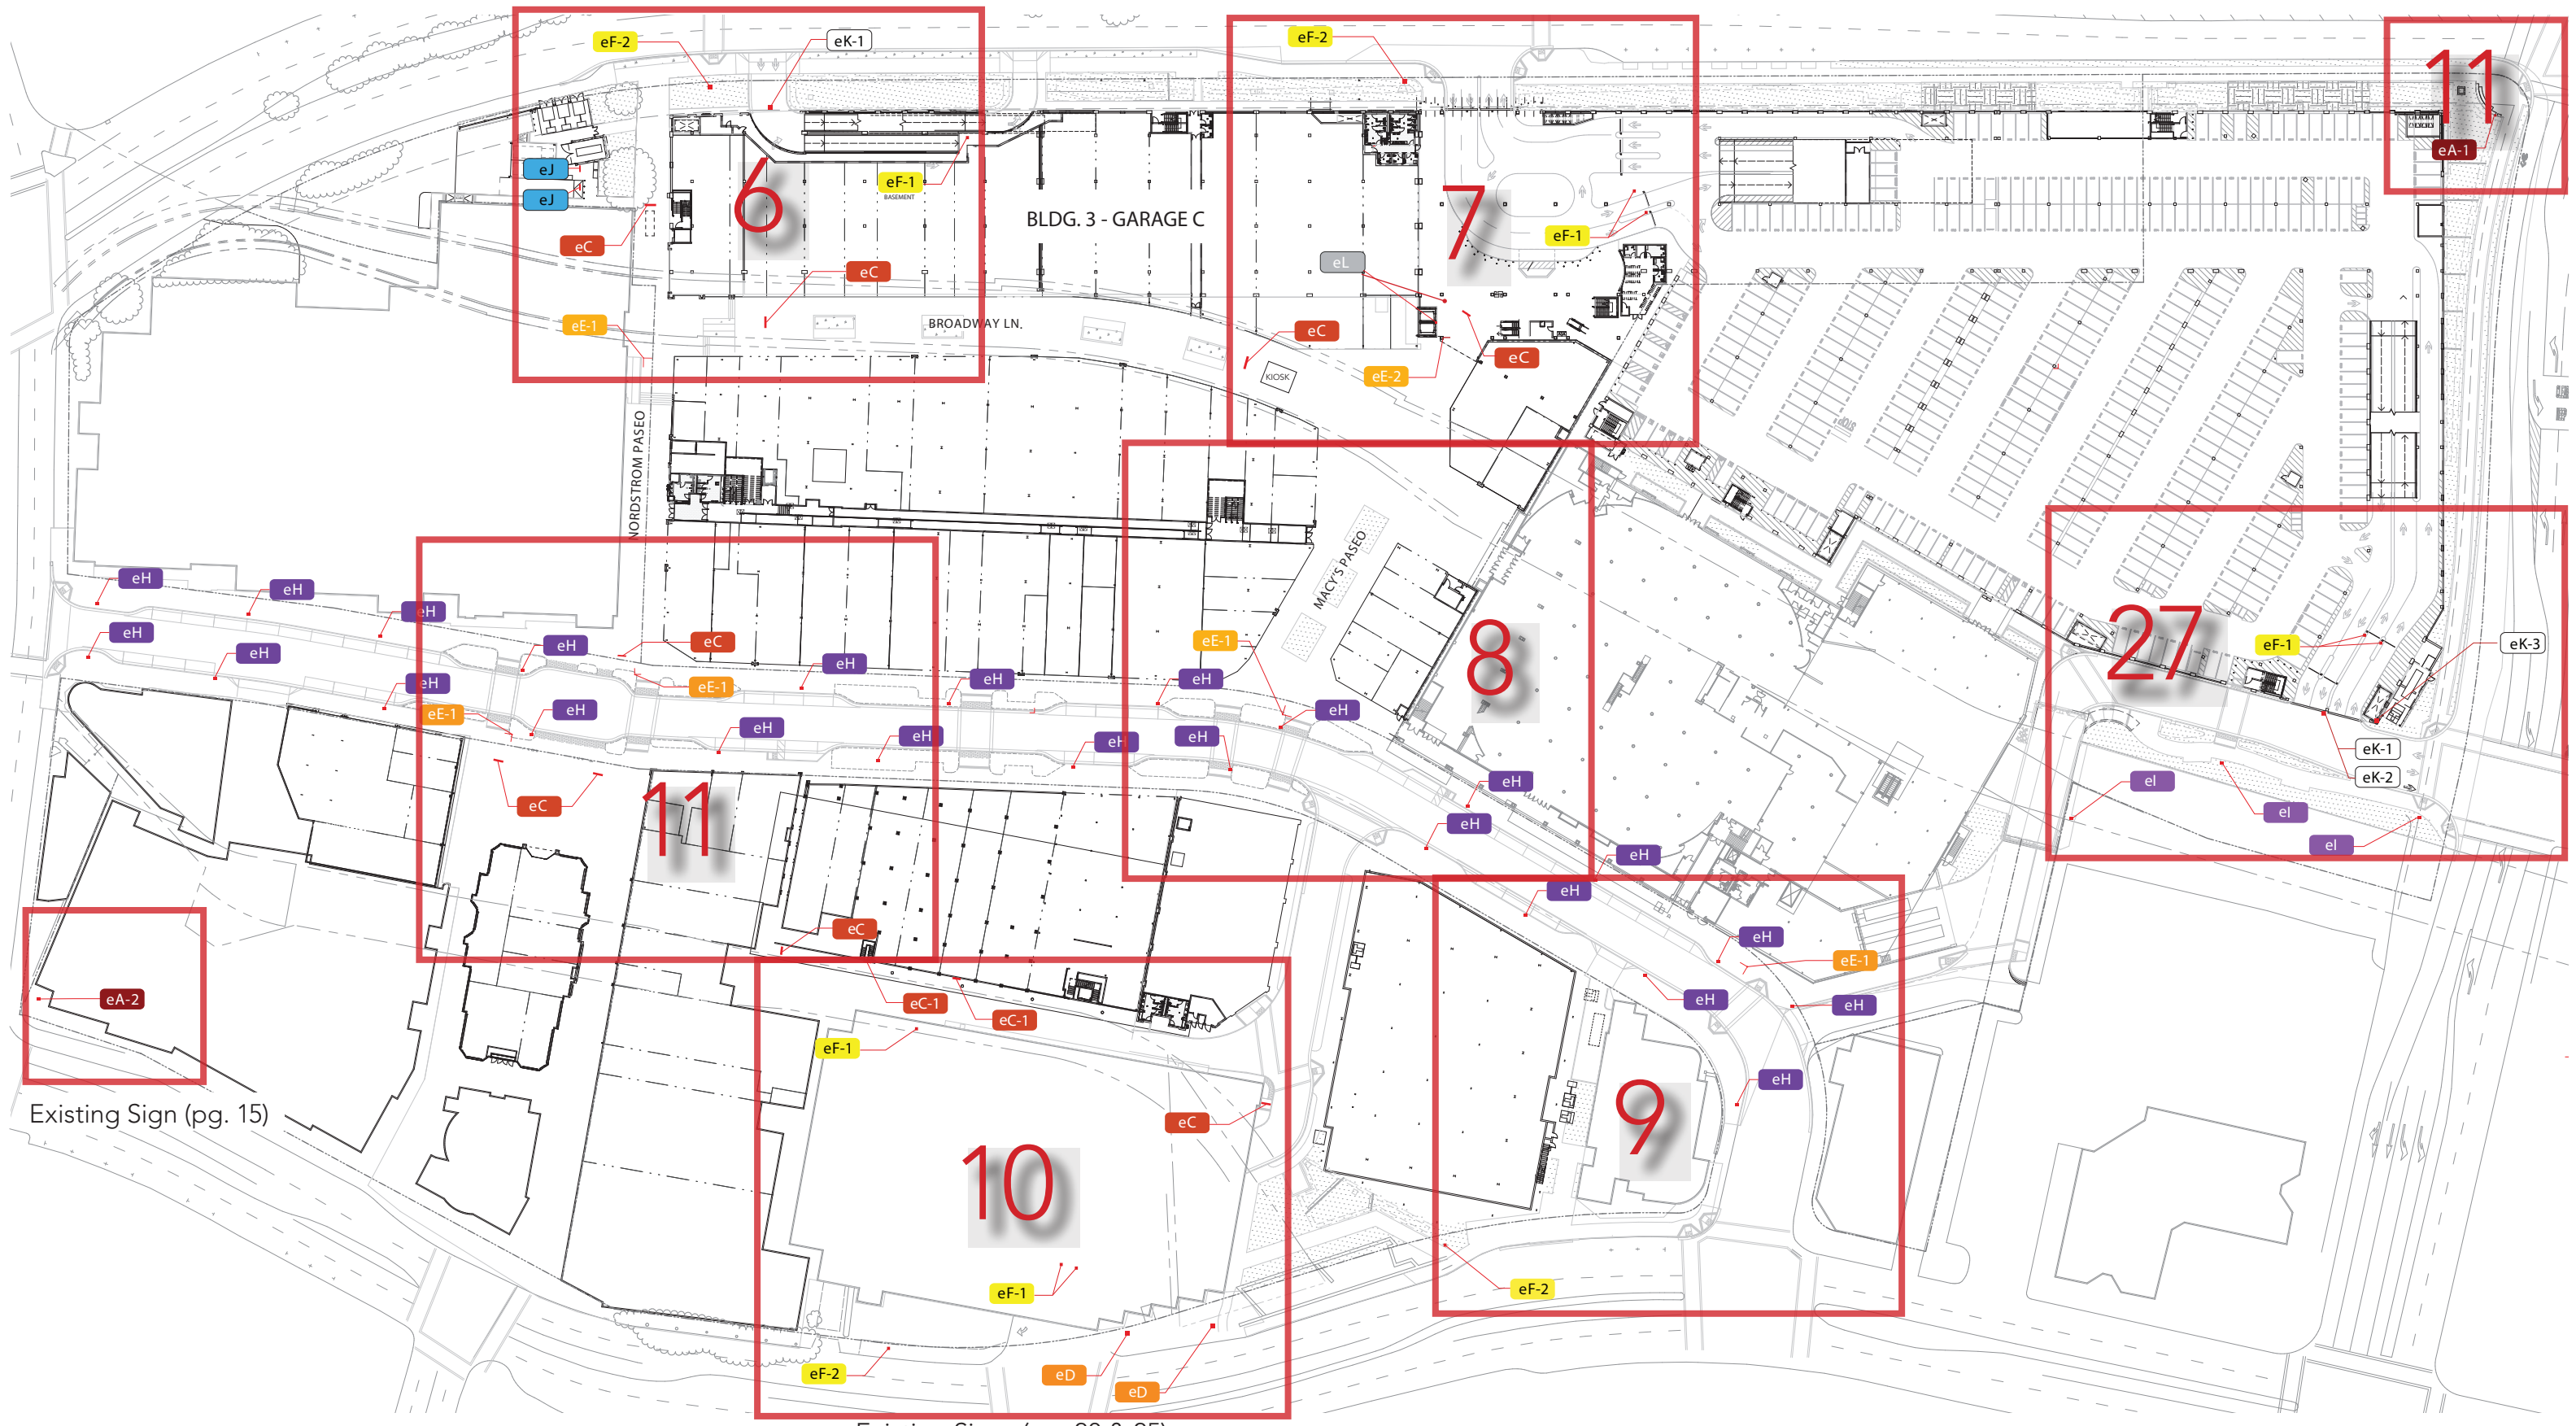


Existing Sign (pg. 15)

Existing Signs (pg. 20 & 25)




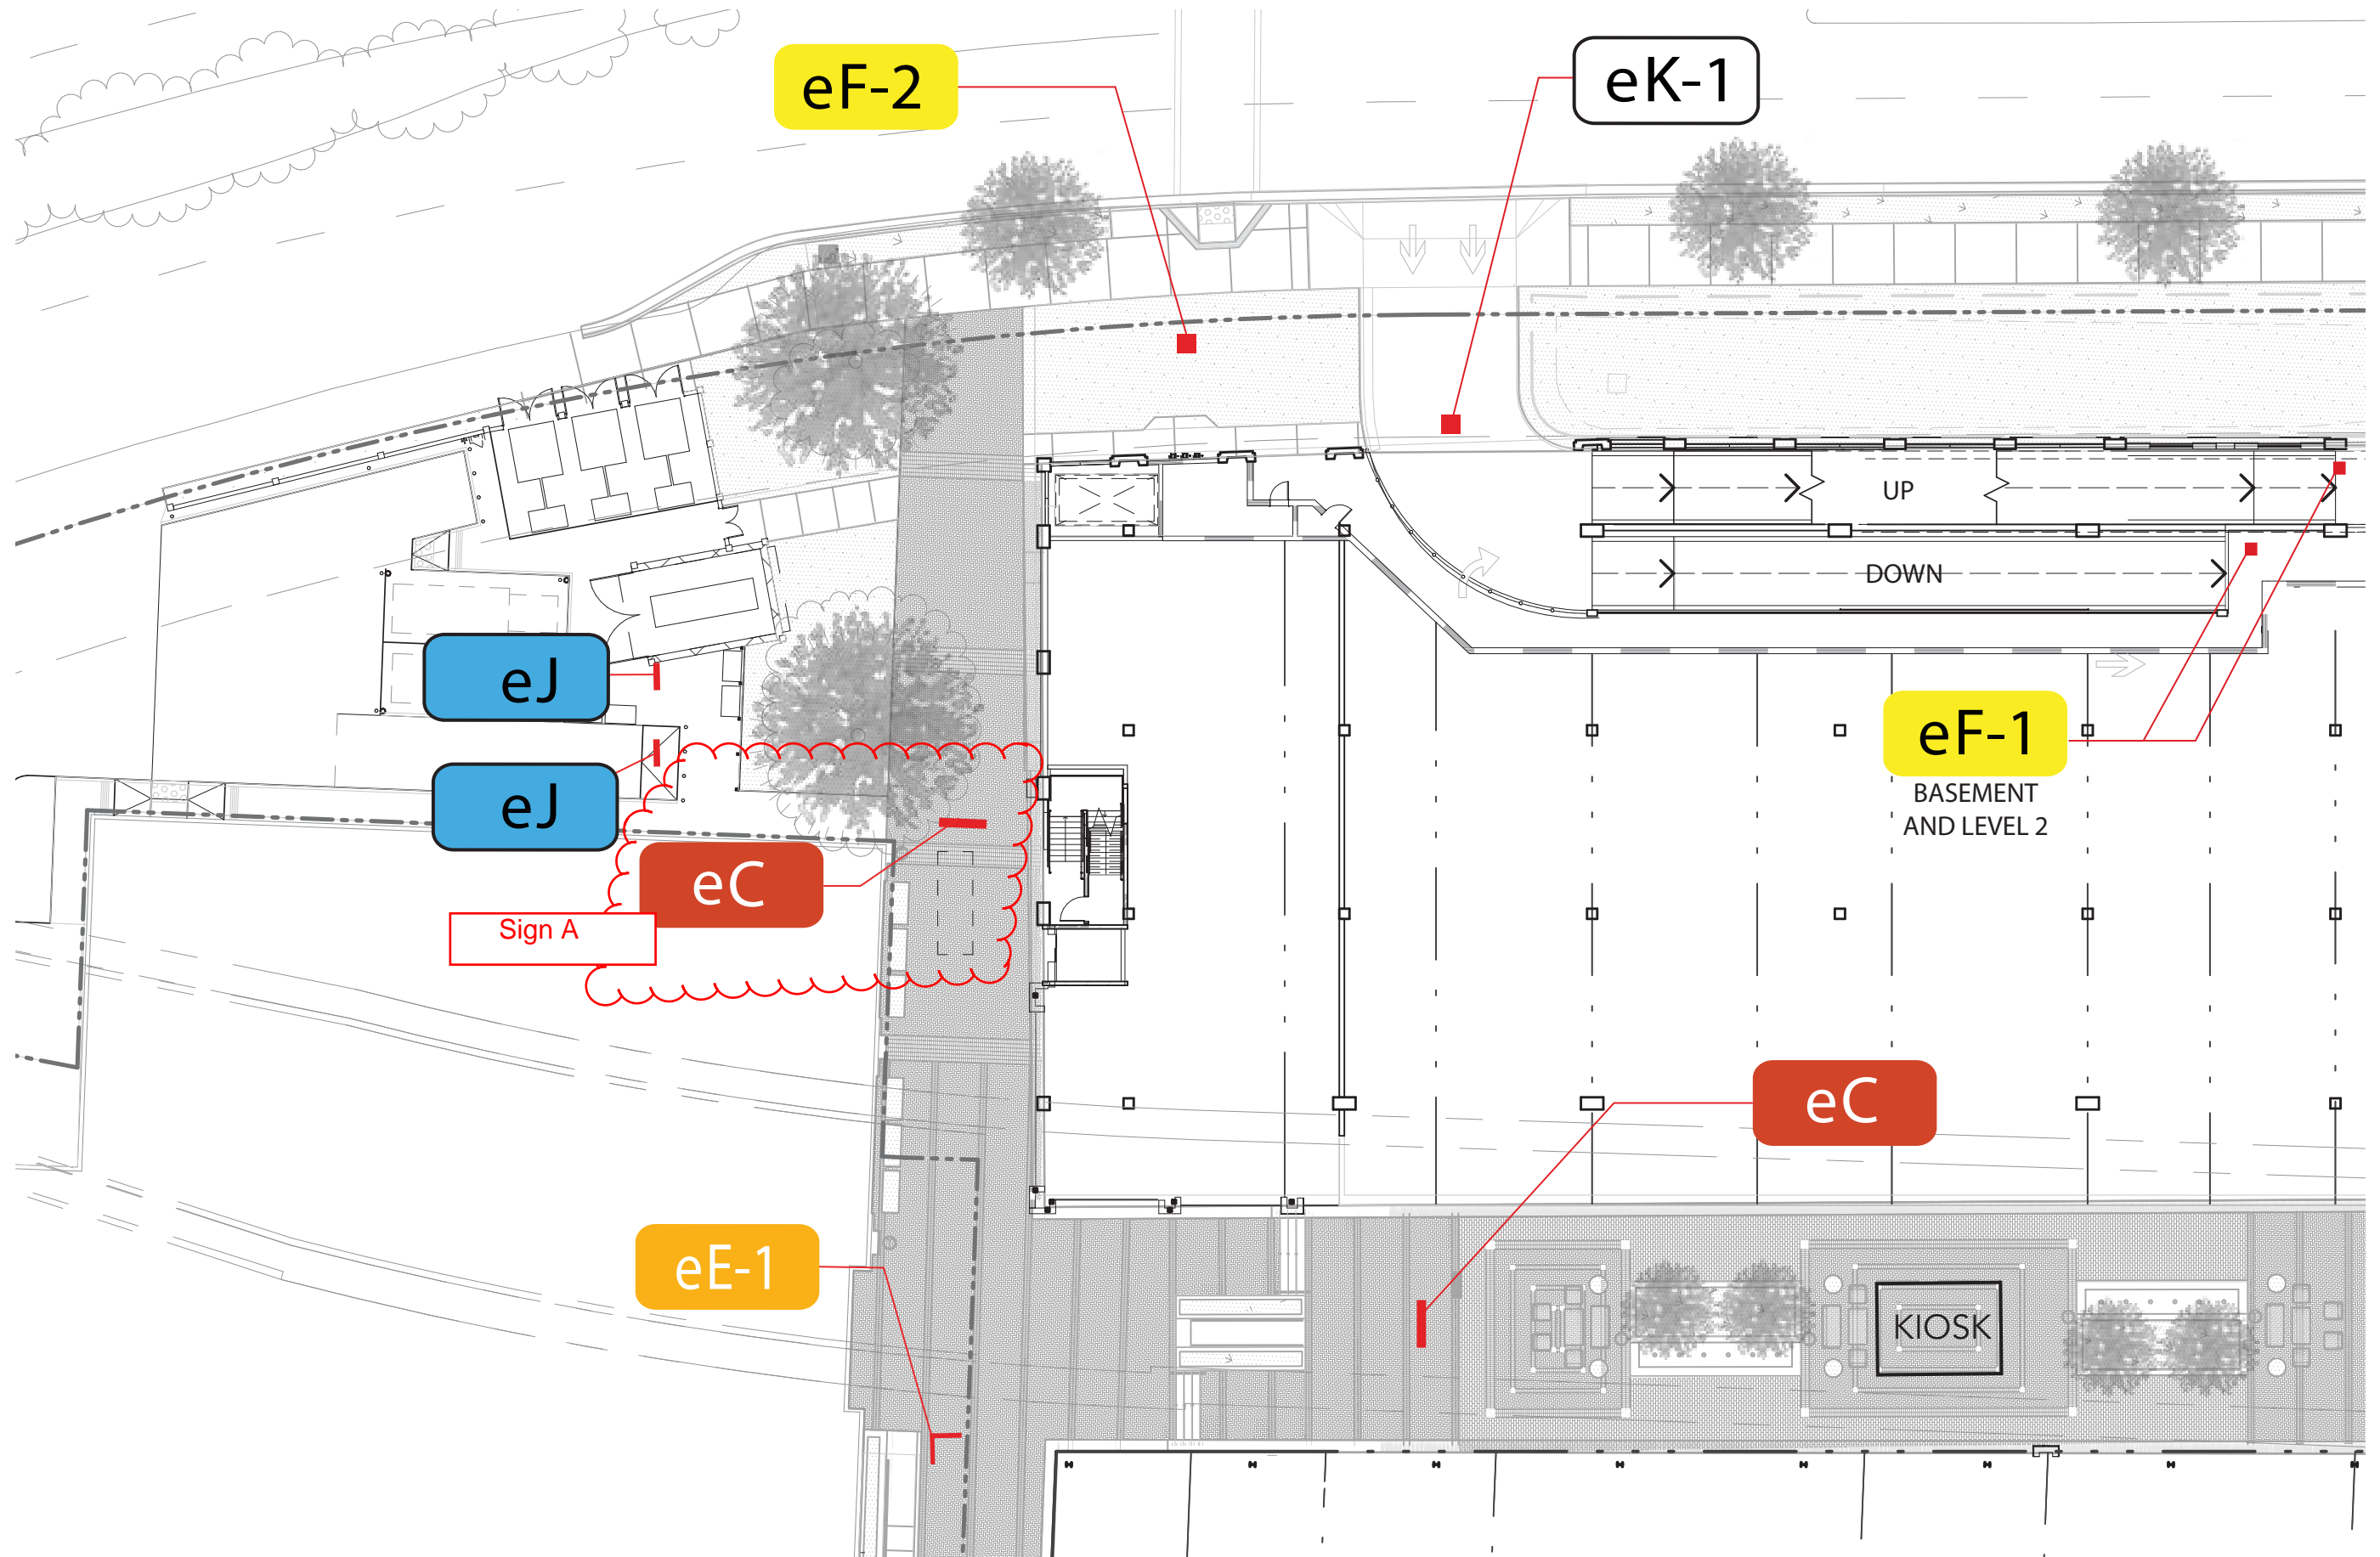




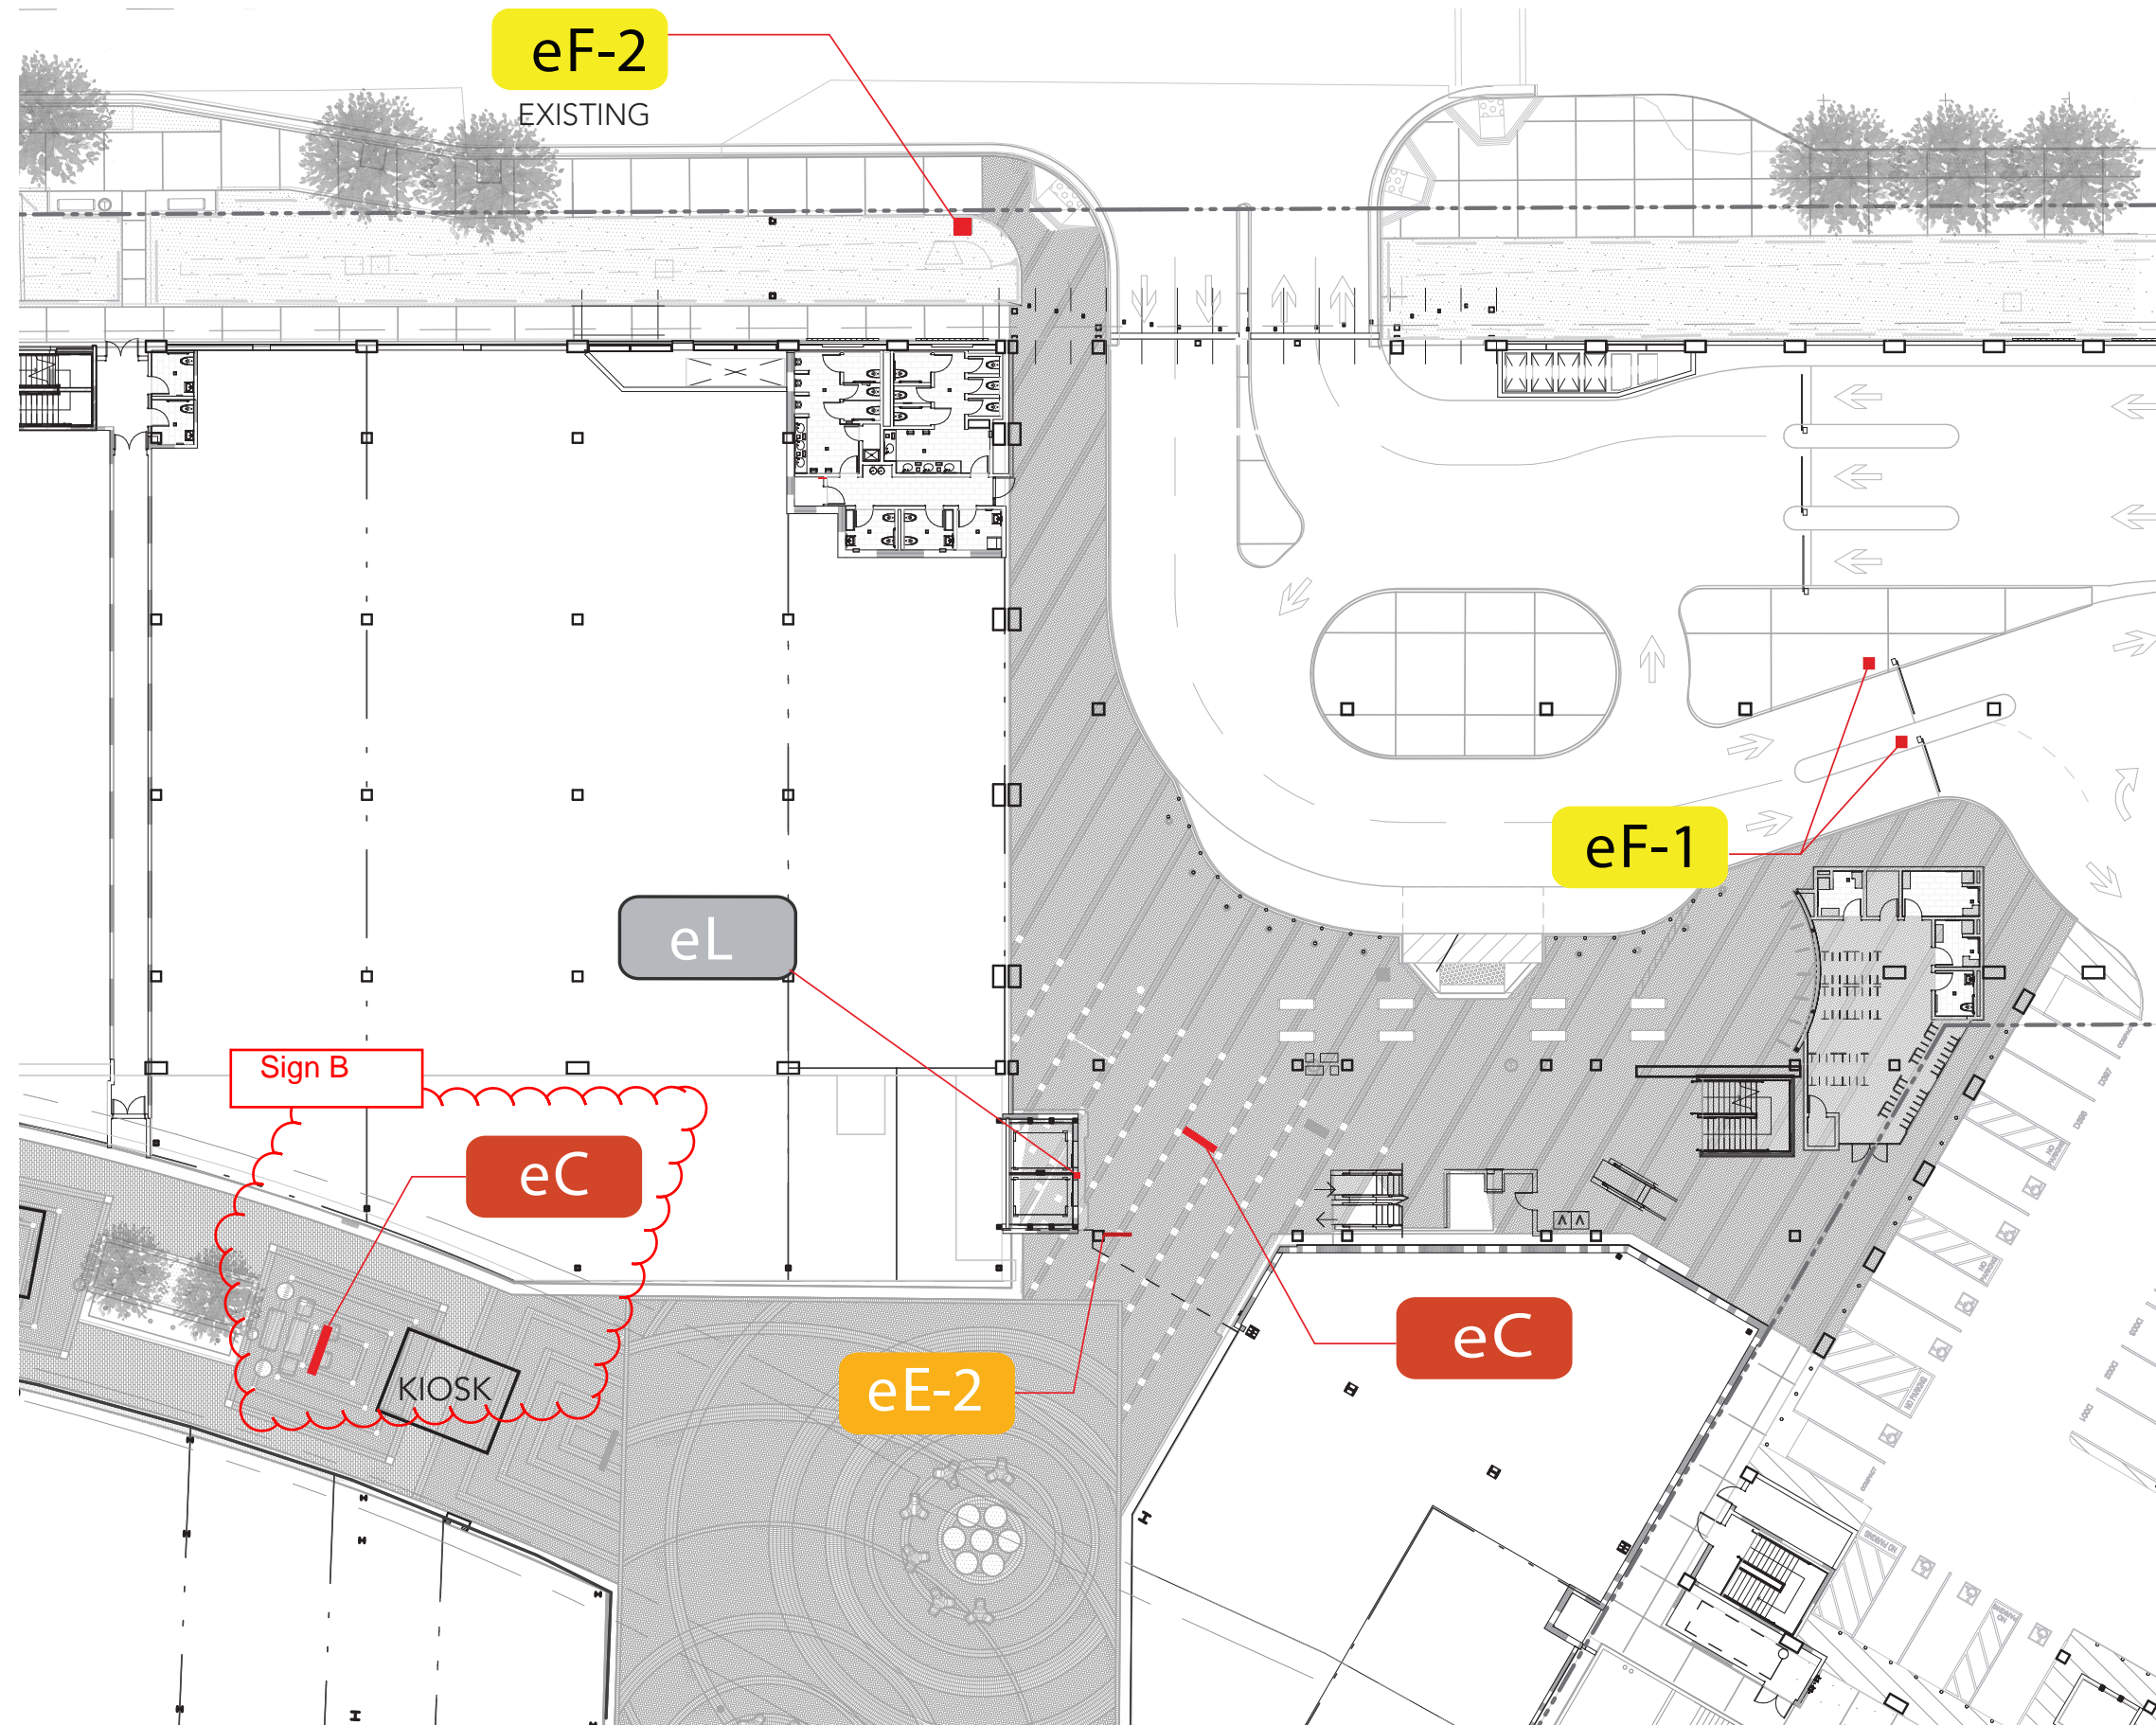



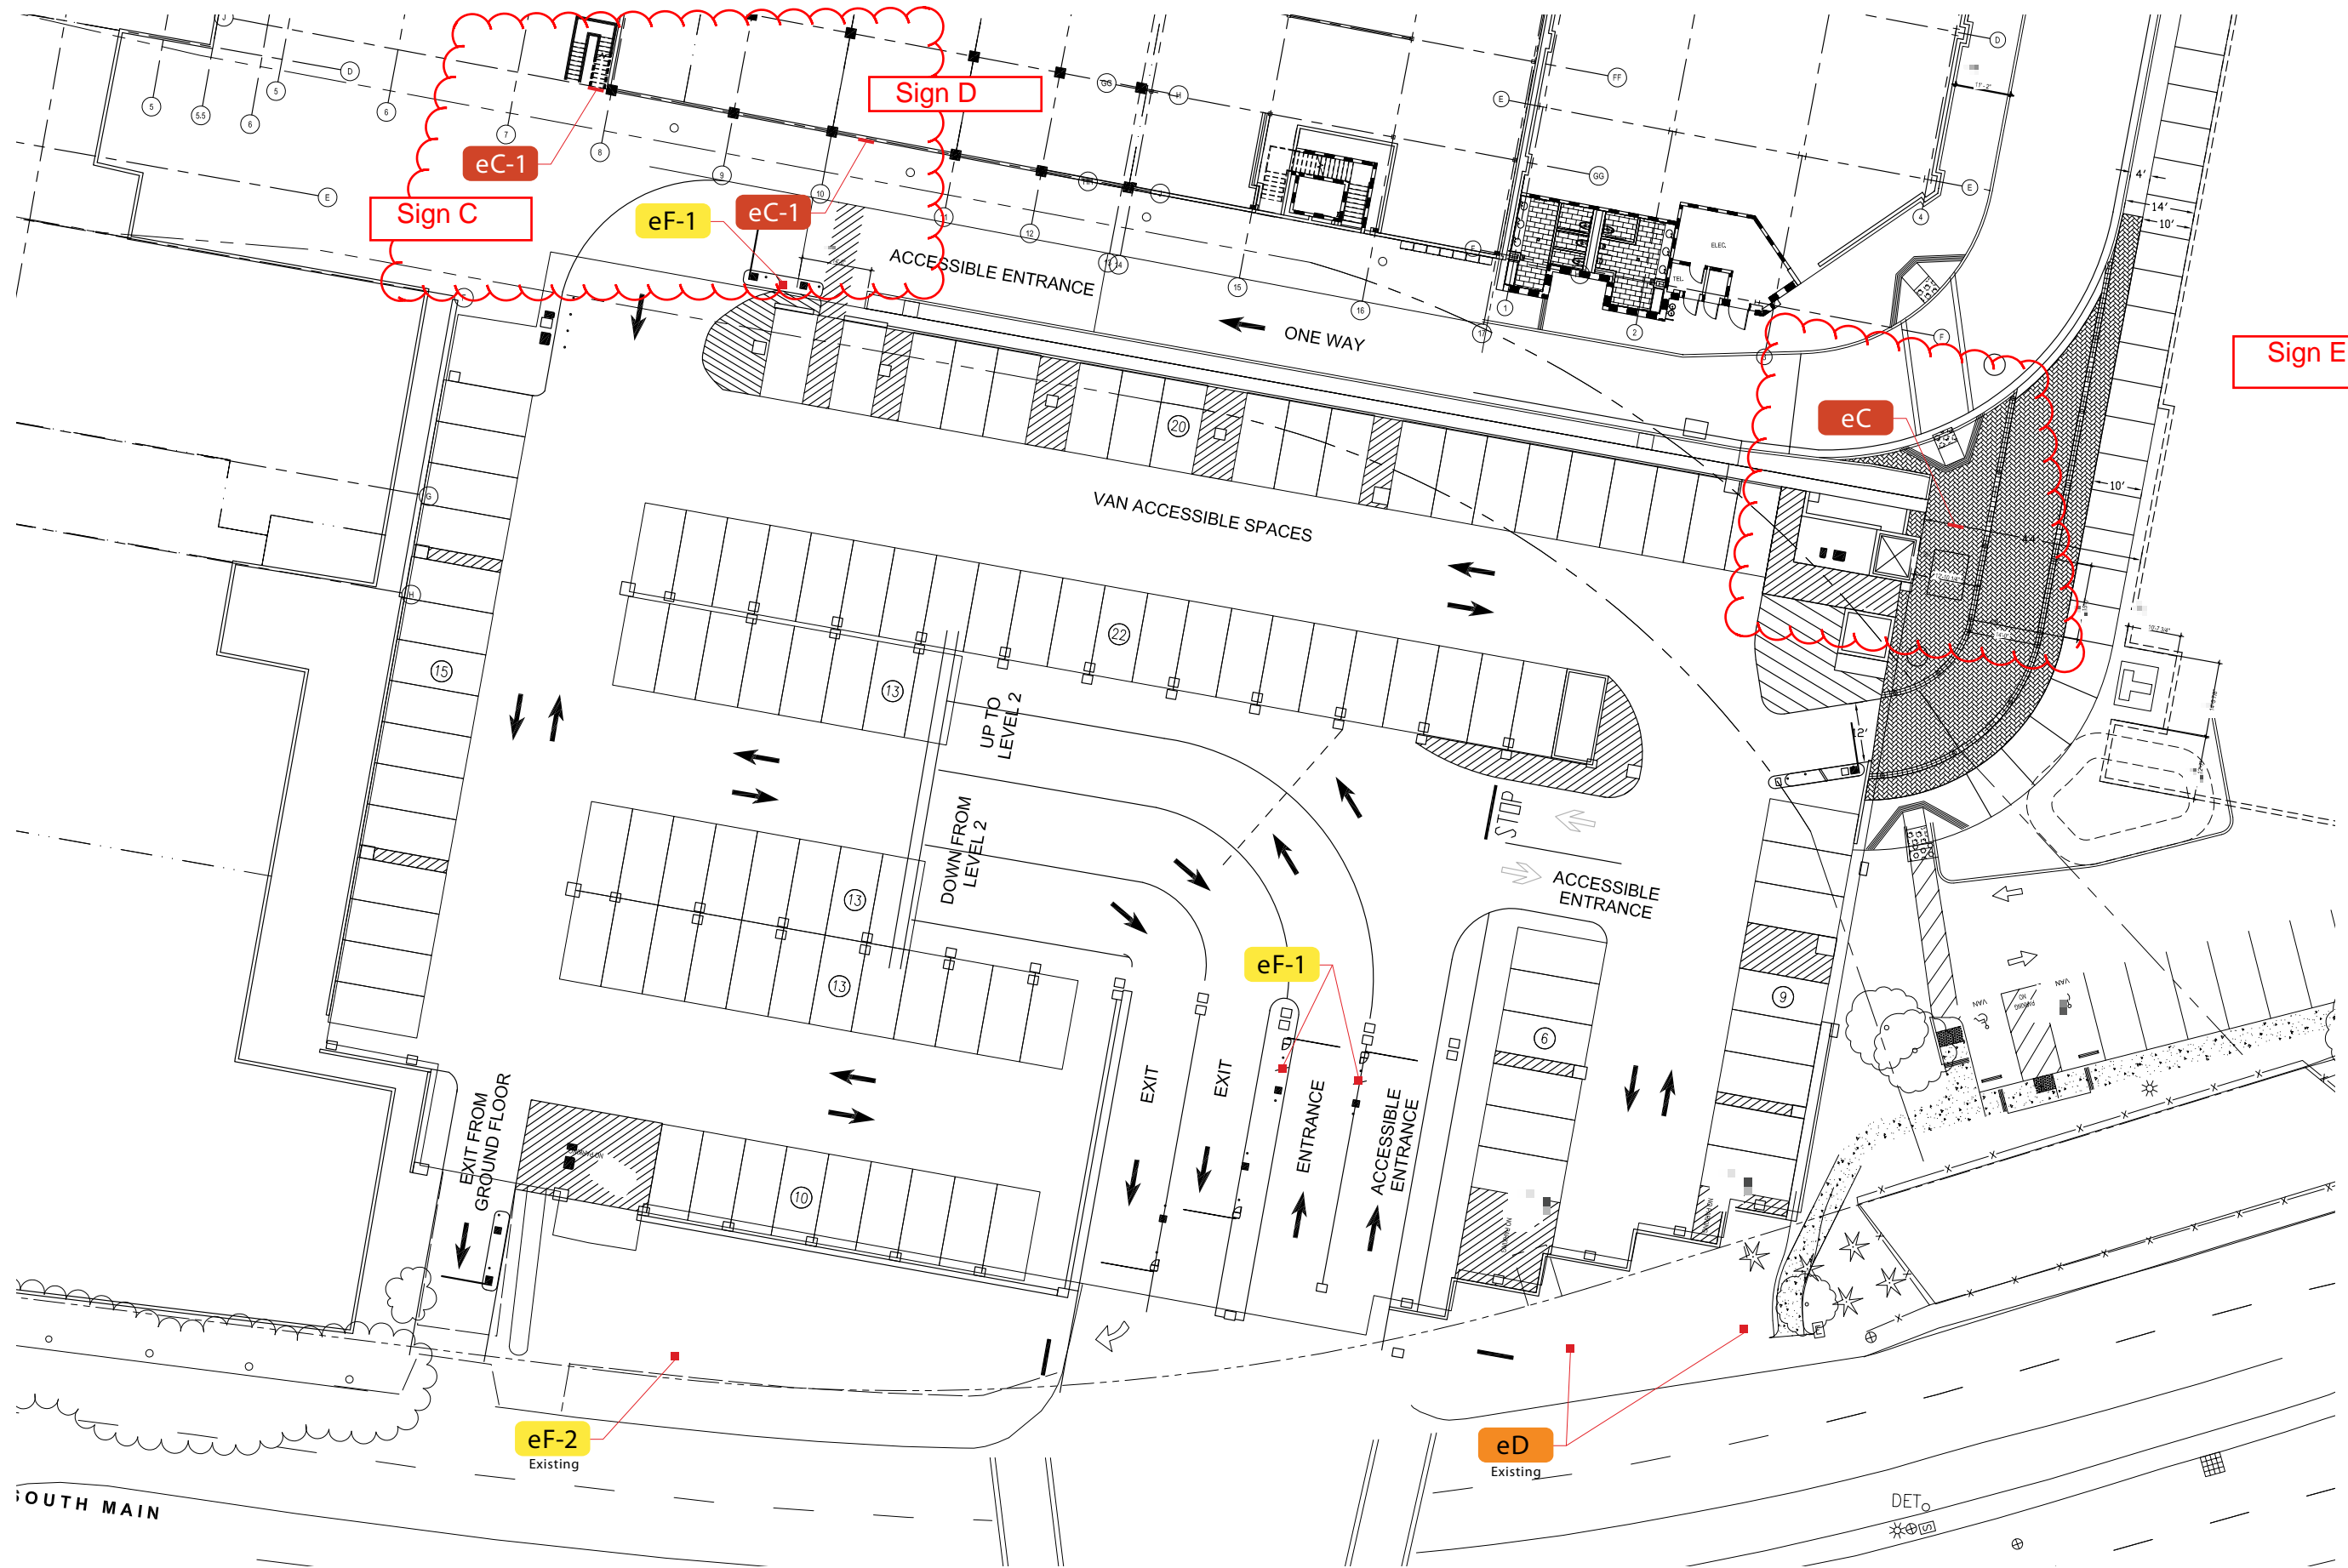



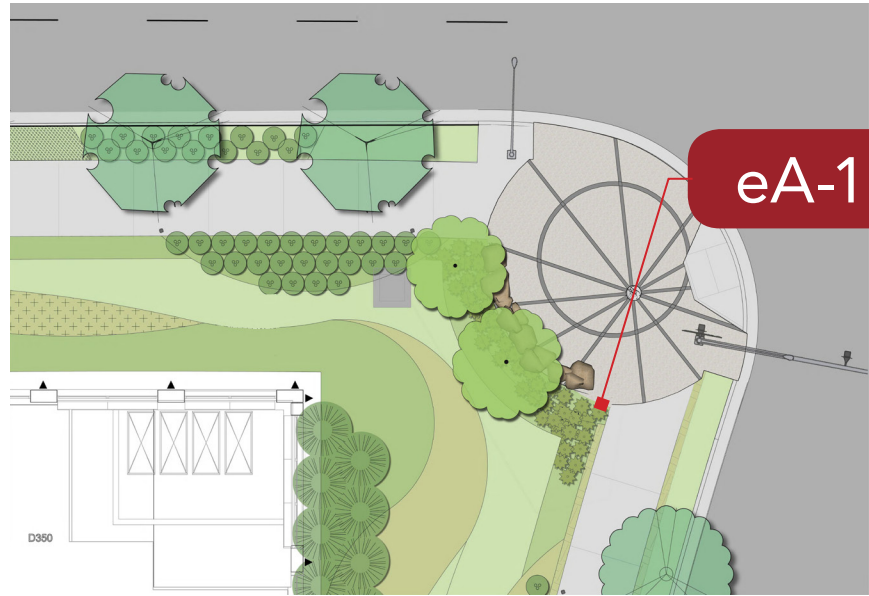

Gateway Plan- Broadway Plaza sign front and back facing intersection and maps facing sidewalk

